


Légende

- Clôture
- Mur de soutènement
- Mur bahut
- Mur
- Mur privatif
- Bati
- Talus
- Parcelle
- Limite objet du bornage

MAT	X	Y
1	1789822.19	3209544.41
2	1789818.60	3209545.64
3	1789810.31	3209548.50
4	1789810.30	3209548.45
5	1789784.01	3209556.64
6	1789778.65	3209558.32
7	1789778.05	3209552.53
8	1789777.27	3209545.24
9	1789817.29	3209532.33
10	1789818.70	3209535.81

GÉOMÈTRE-EXPERT
GARANT D'UN CADRE DE VIE DURABLE

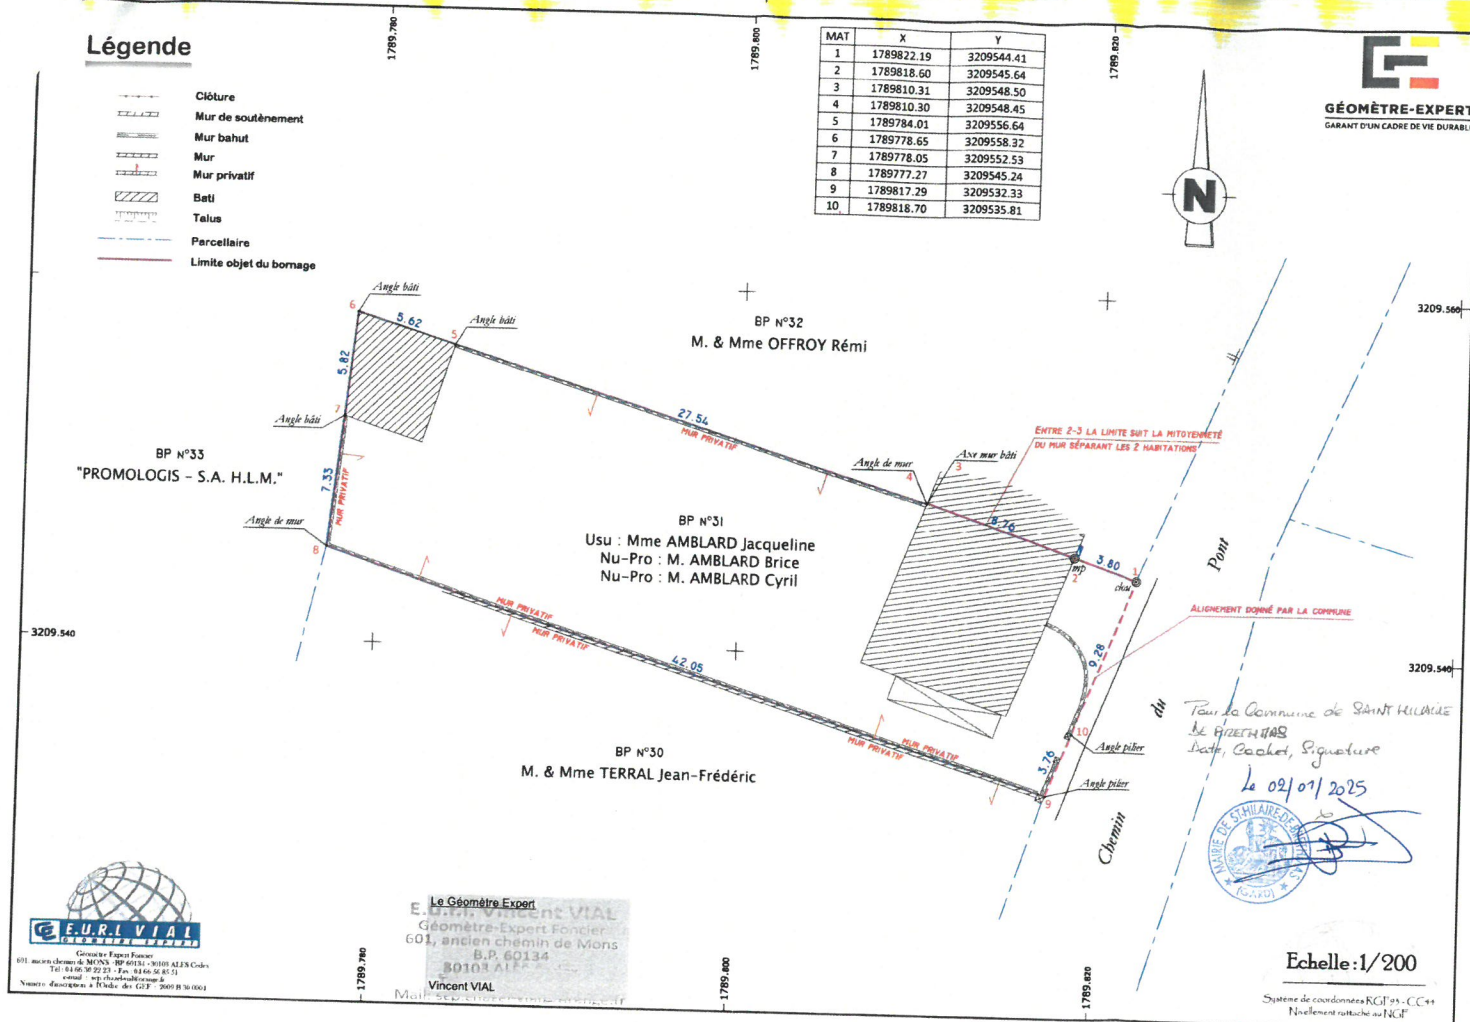

REÇU EN PREFECTURE

le 10/01/2025

Application agréée E-legalite.com

99_AR-030-213002595-20250106-2025_01AM-A